


ACO LipuMax-P NS 4 ST 800

Řez


max. 1,85
min. 0,85

DN 600, A15

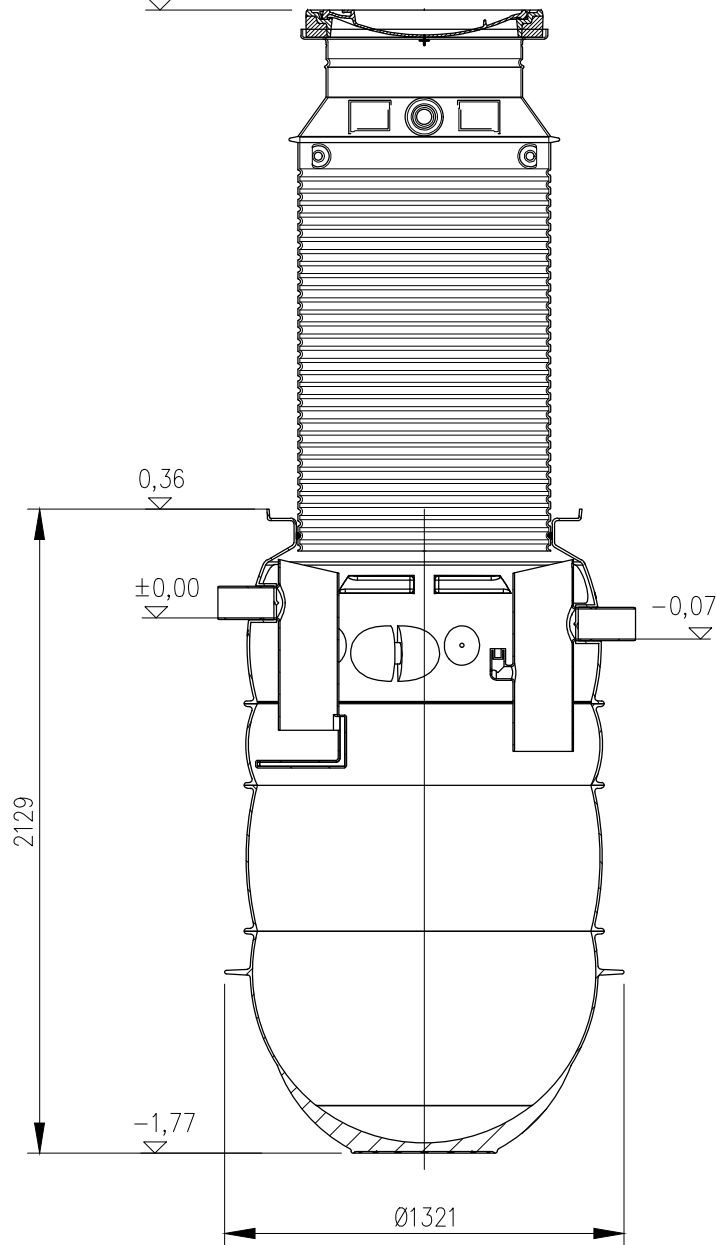


max. 1,85
min. 0,90

DN 600, B125

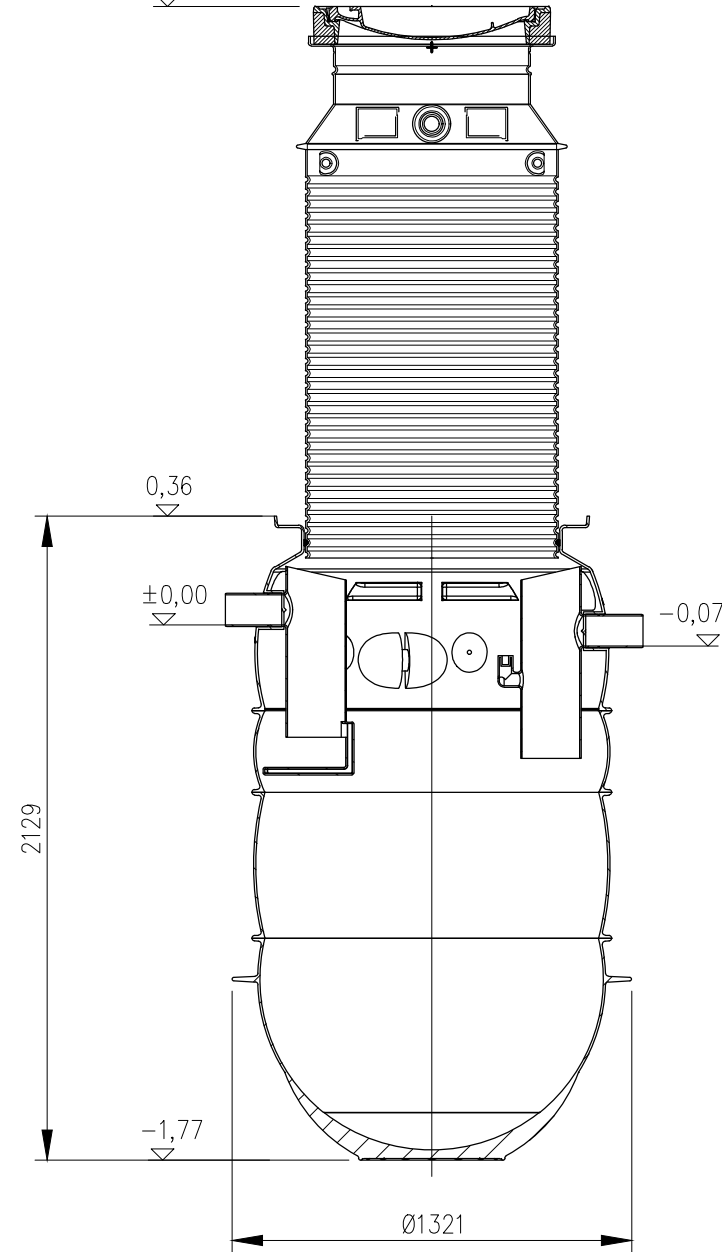


max. 1,85
min. 0,89

DN 600, D400

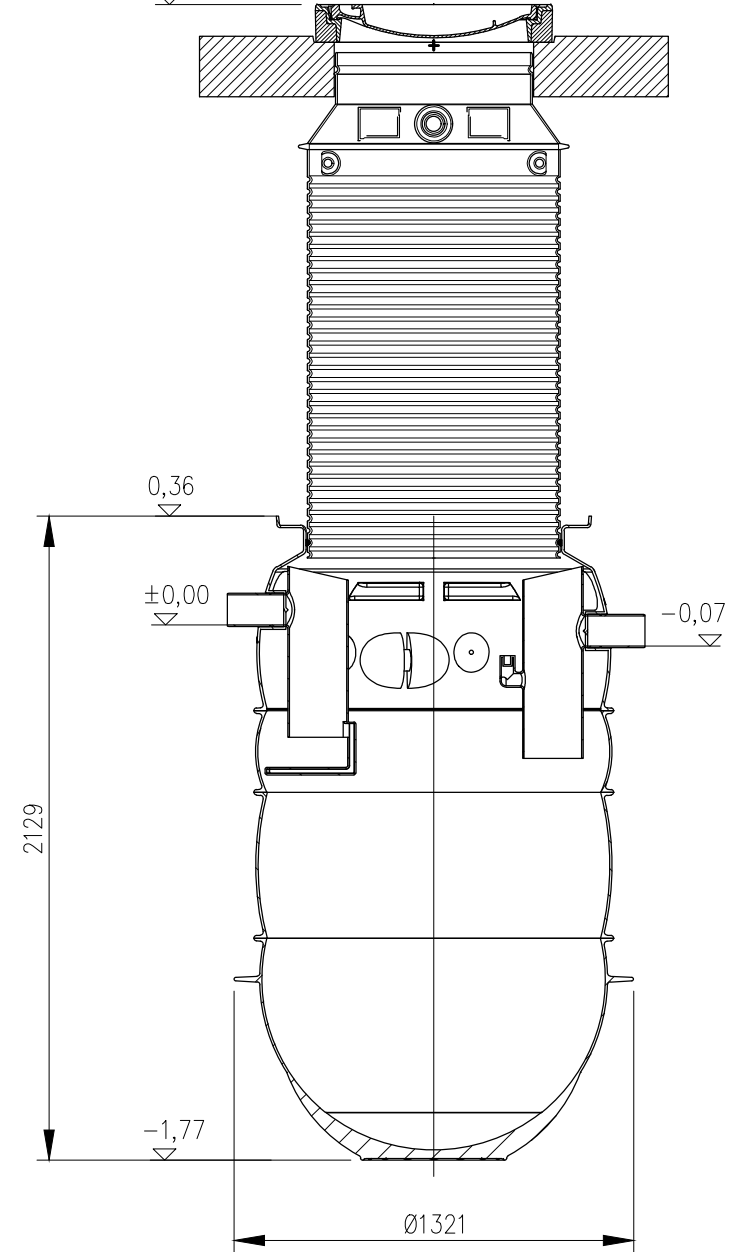

Půdorys

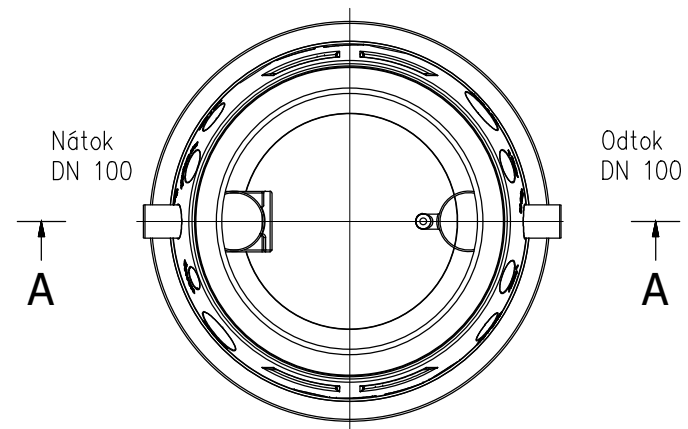

ACO Stavební prvky s.r.o.

Pávov 141, 586 01 Jihlava | TEL. 567 121 711 | FAX: 567 121 712 | e-mail: aco@aco.cz | http: www.aco.cz

Odlučovač tuků NS 4 ST 800

FORMÁT: A3

MĚŘÍTKO: M 1:25

